


1 Front Elevation  
SCALE 1/4" = 1'-0"

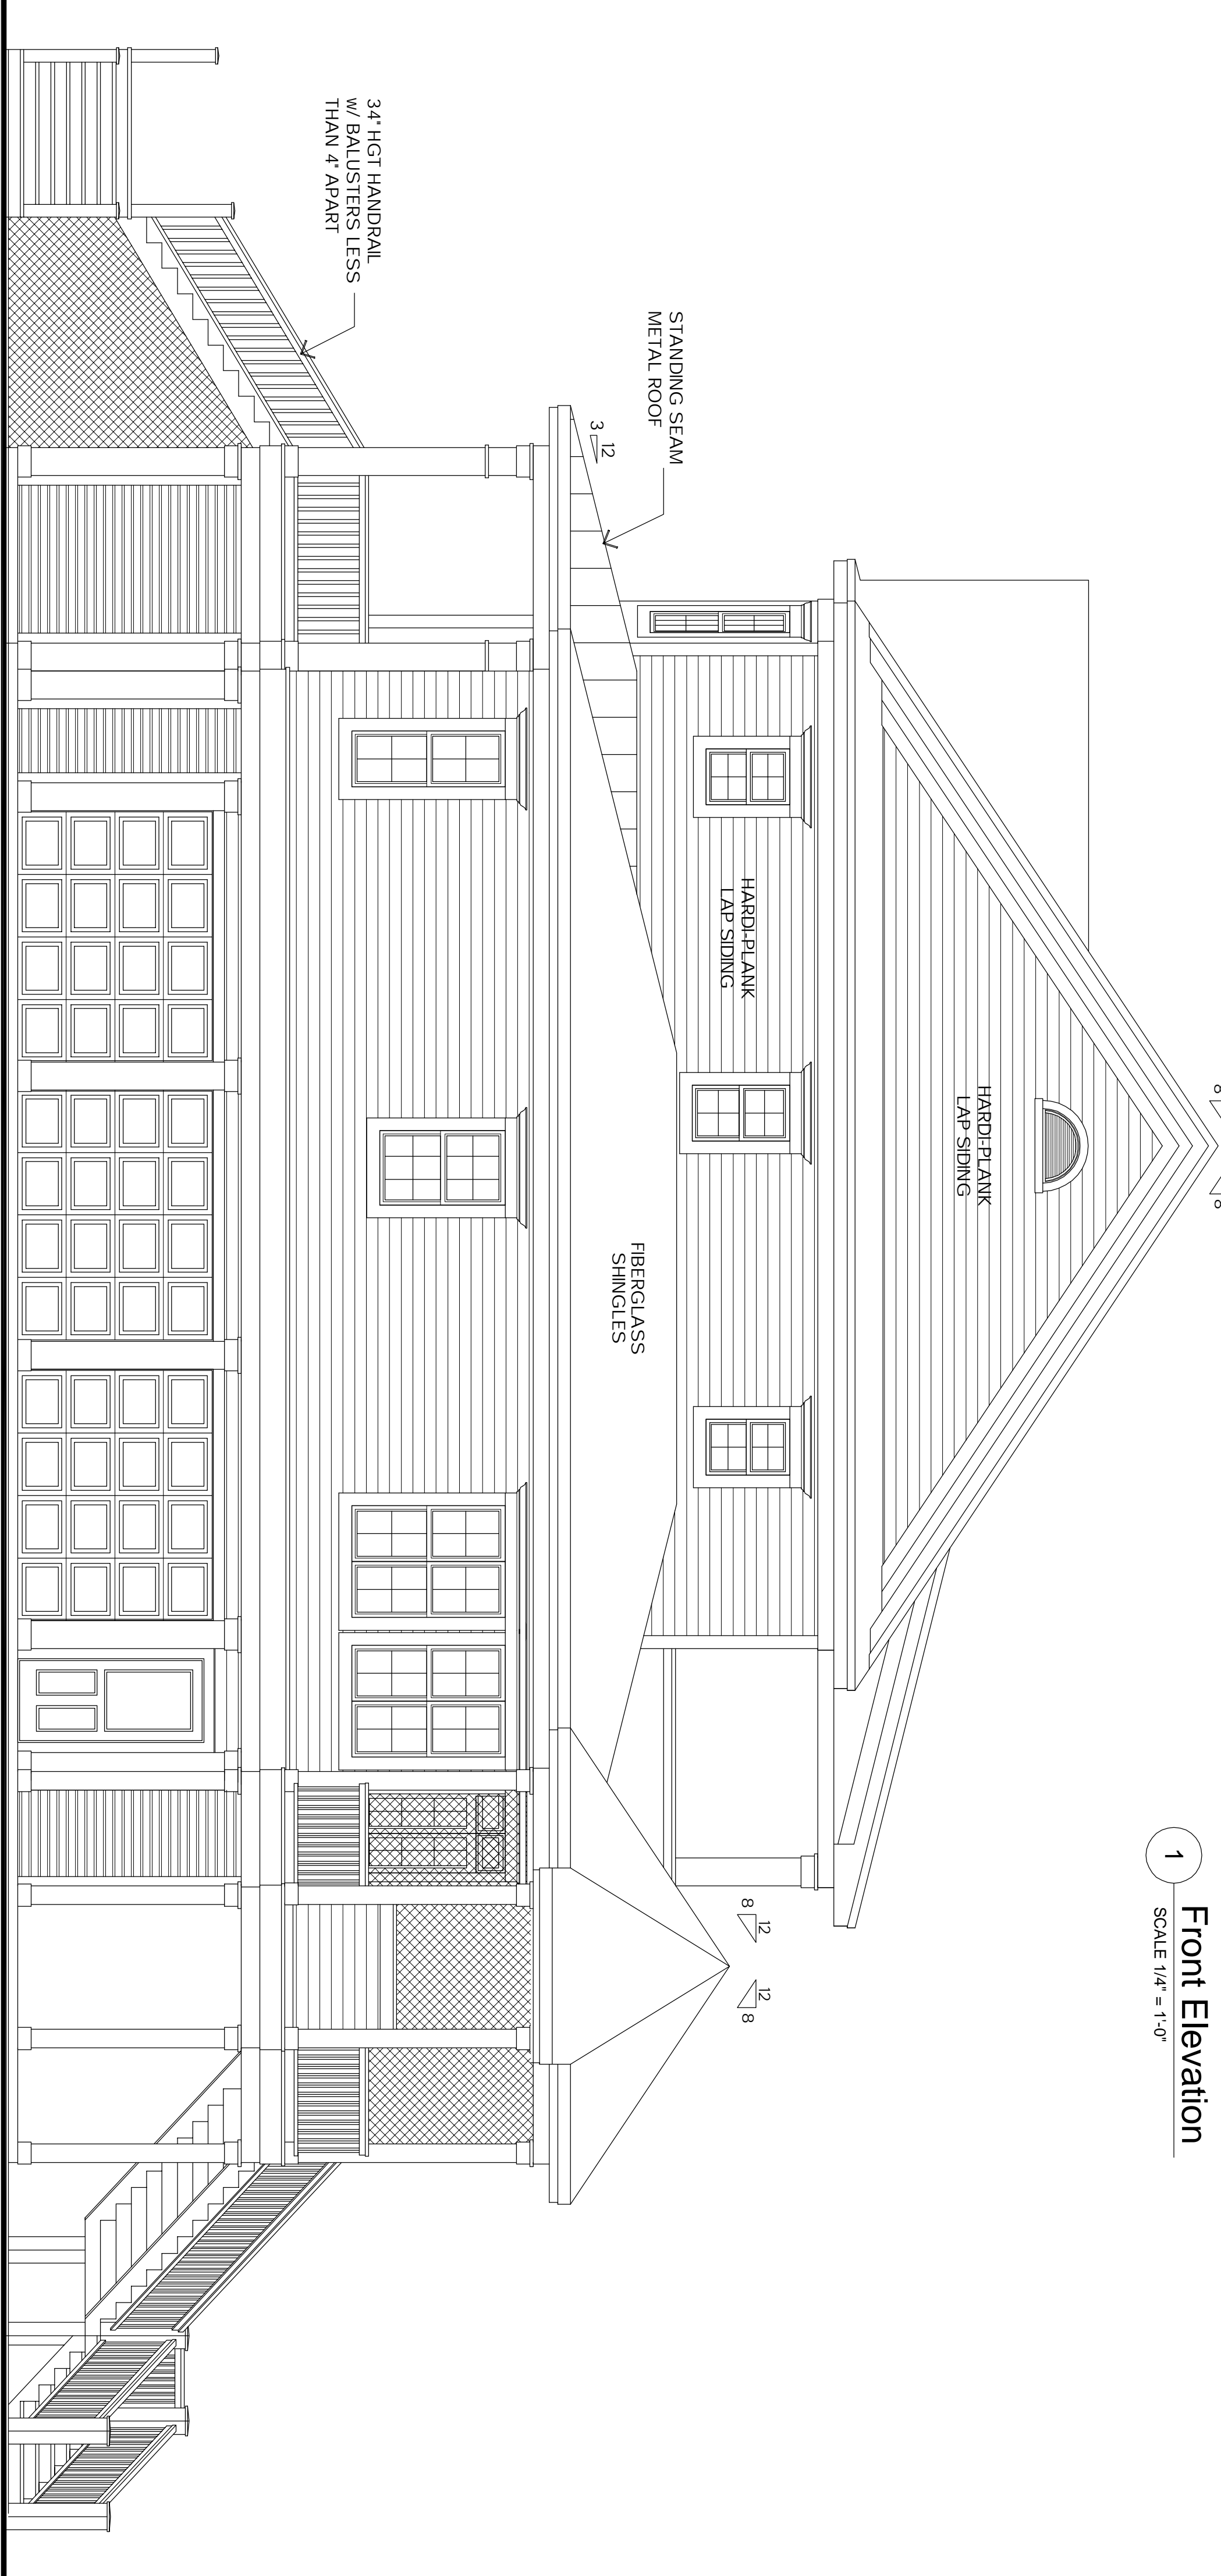

2 Right Elevation  
SCALE 1/4" = 1'-0"

JOB NUMBER  
PRS21008

SHEET NUMBER  
**A1**

Front & Right Elevations


DRAWN BY: NJW DATE: 5/5/05

CHECKED BY: DATE:

REVISION RECORD


PROPOSED RESIDENCE FOR  
MARCK & ANNA  
**WEISNER**


LOT 28 ROSE HILL DRIVE  
ROSE HILL PLANTATION  
BLUFFTON, BEAUFORT COUNTY, SC

 


**PLAN RESOURCE**  
RESIDENTIAL DESIGN SERVICES

CINCINNATI • HILTON HEAD  
(843) 422-0378 (866) 751-4175 V.M./FAX

THIS DOCUMENT IS NOT TO BE SCALED.  
THE NAME OF THESE DOCUMENTS DOES  
NOT IMPLY ANY ENDORSEMENT OR  
RECOMMENDATION BY THE ARCHITECT.  
NO PART OF THIS DOCUMENT SHALL  
BE REPRODUCED OR TRANSMITTED IN  
ANY FORM OR BY ANY MEANS, ELECTRONIC  
OR MECHANICAL, INCLUDING PHOTOCOPYING,  
RECORDING, OR BY ANY INFORMATION  
SYSTEM, WITHOUT PERMISSION IN WRITING  
FROM PLAN RESOURCE SERVICES, INC.

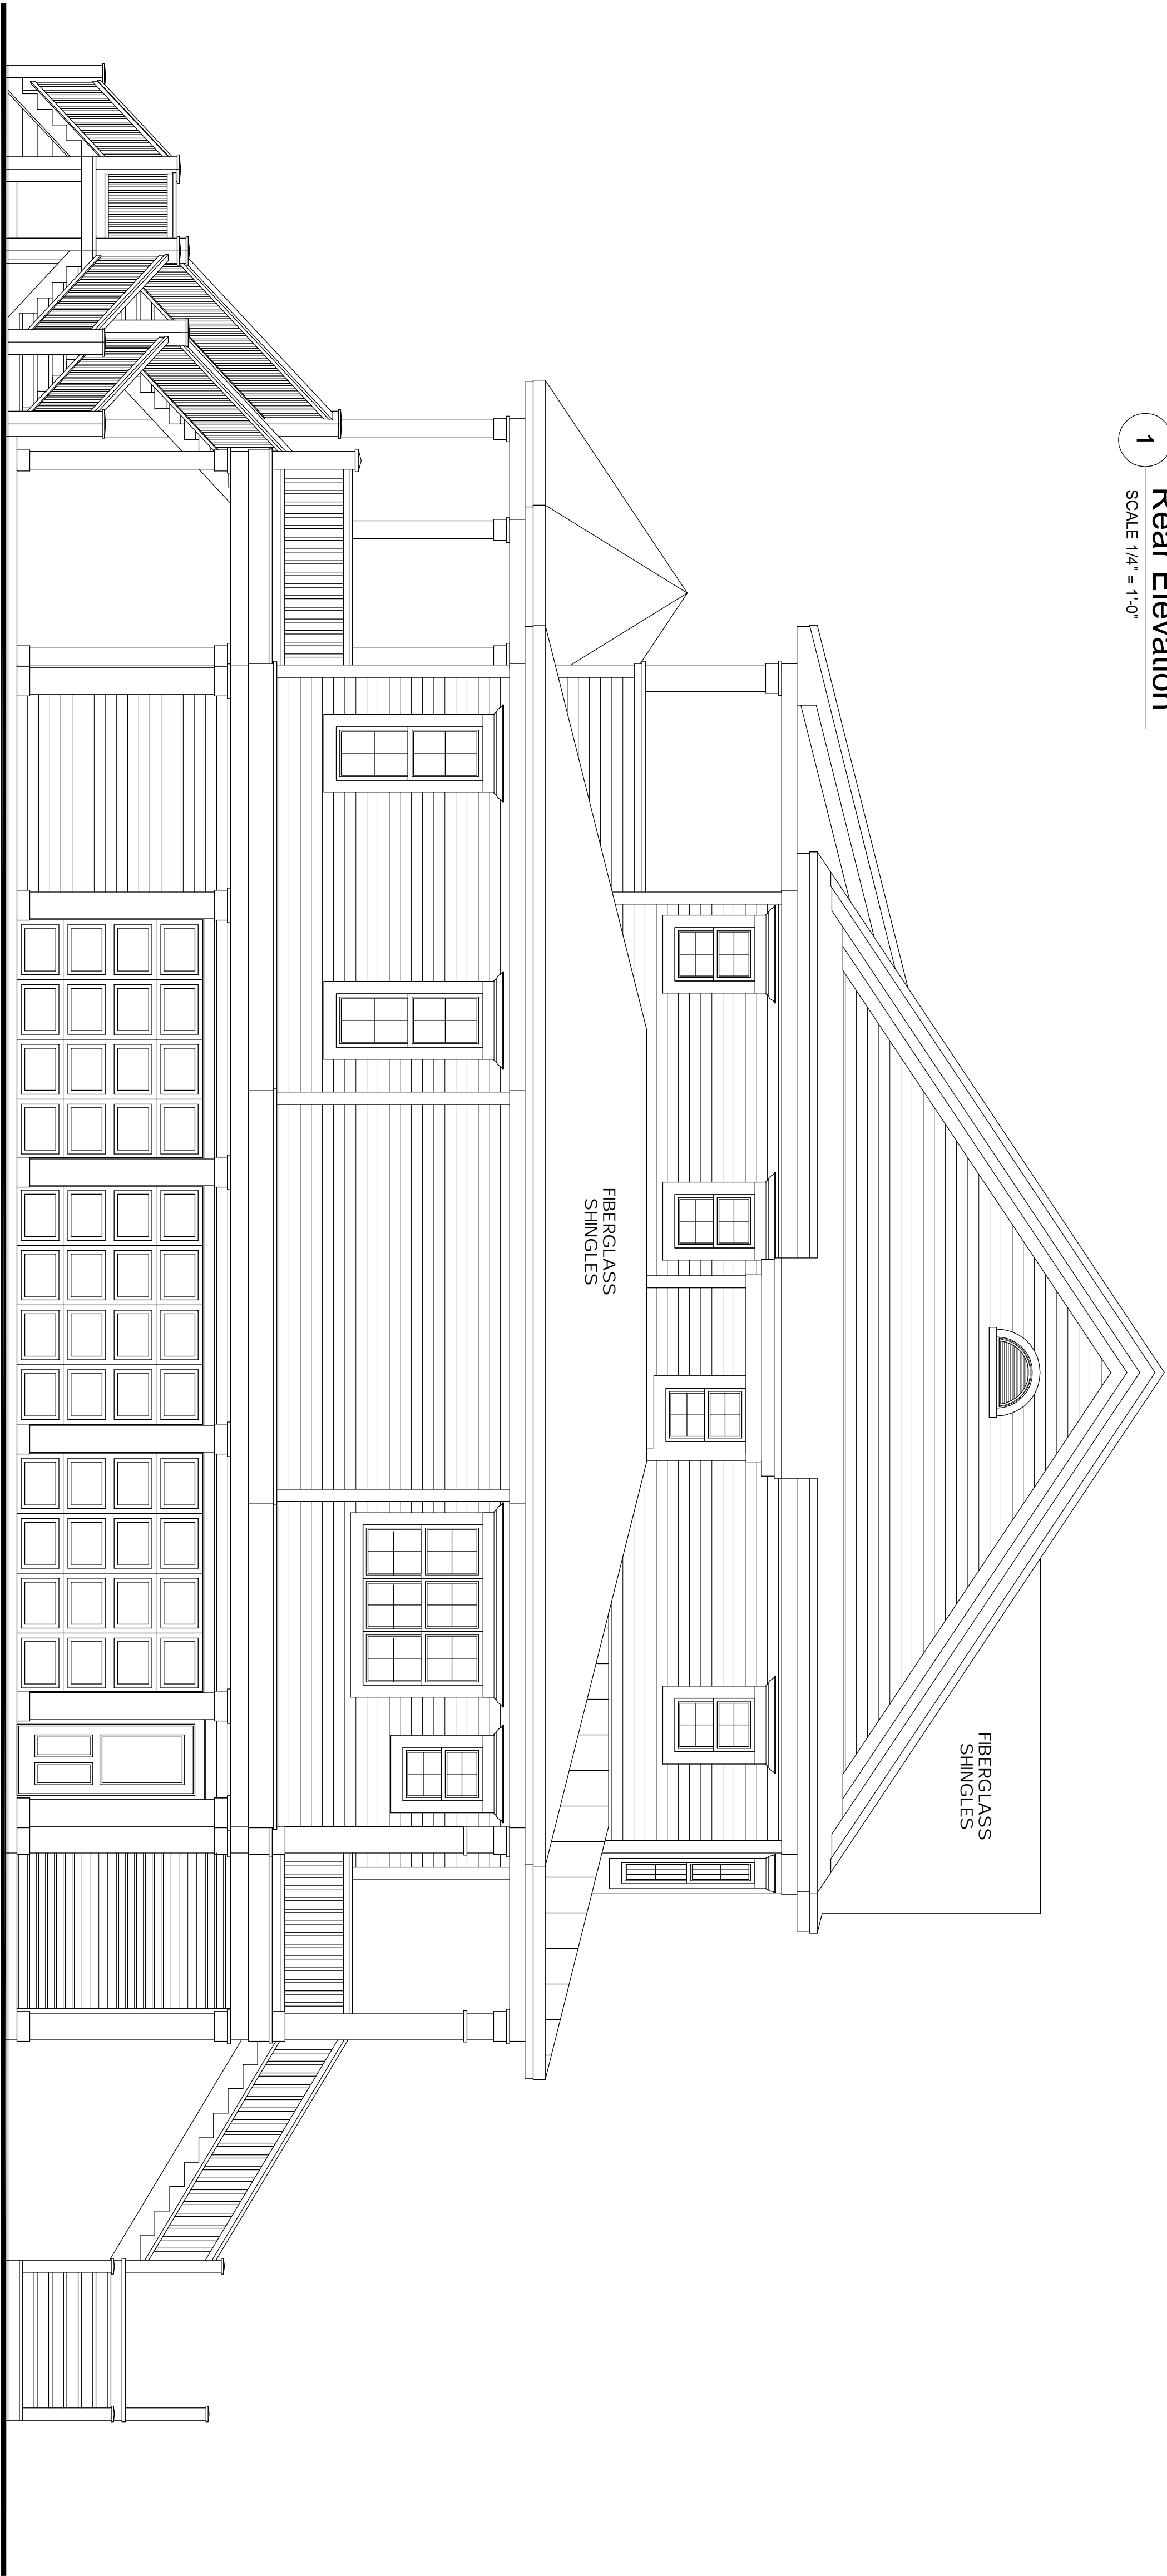

1 Rear Elevation  
SCALE 1/4" = 1'-0"

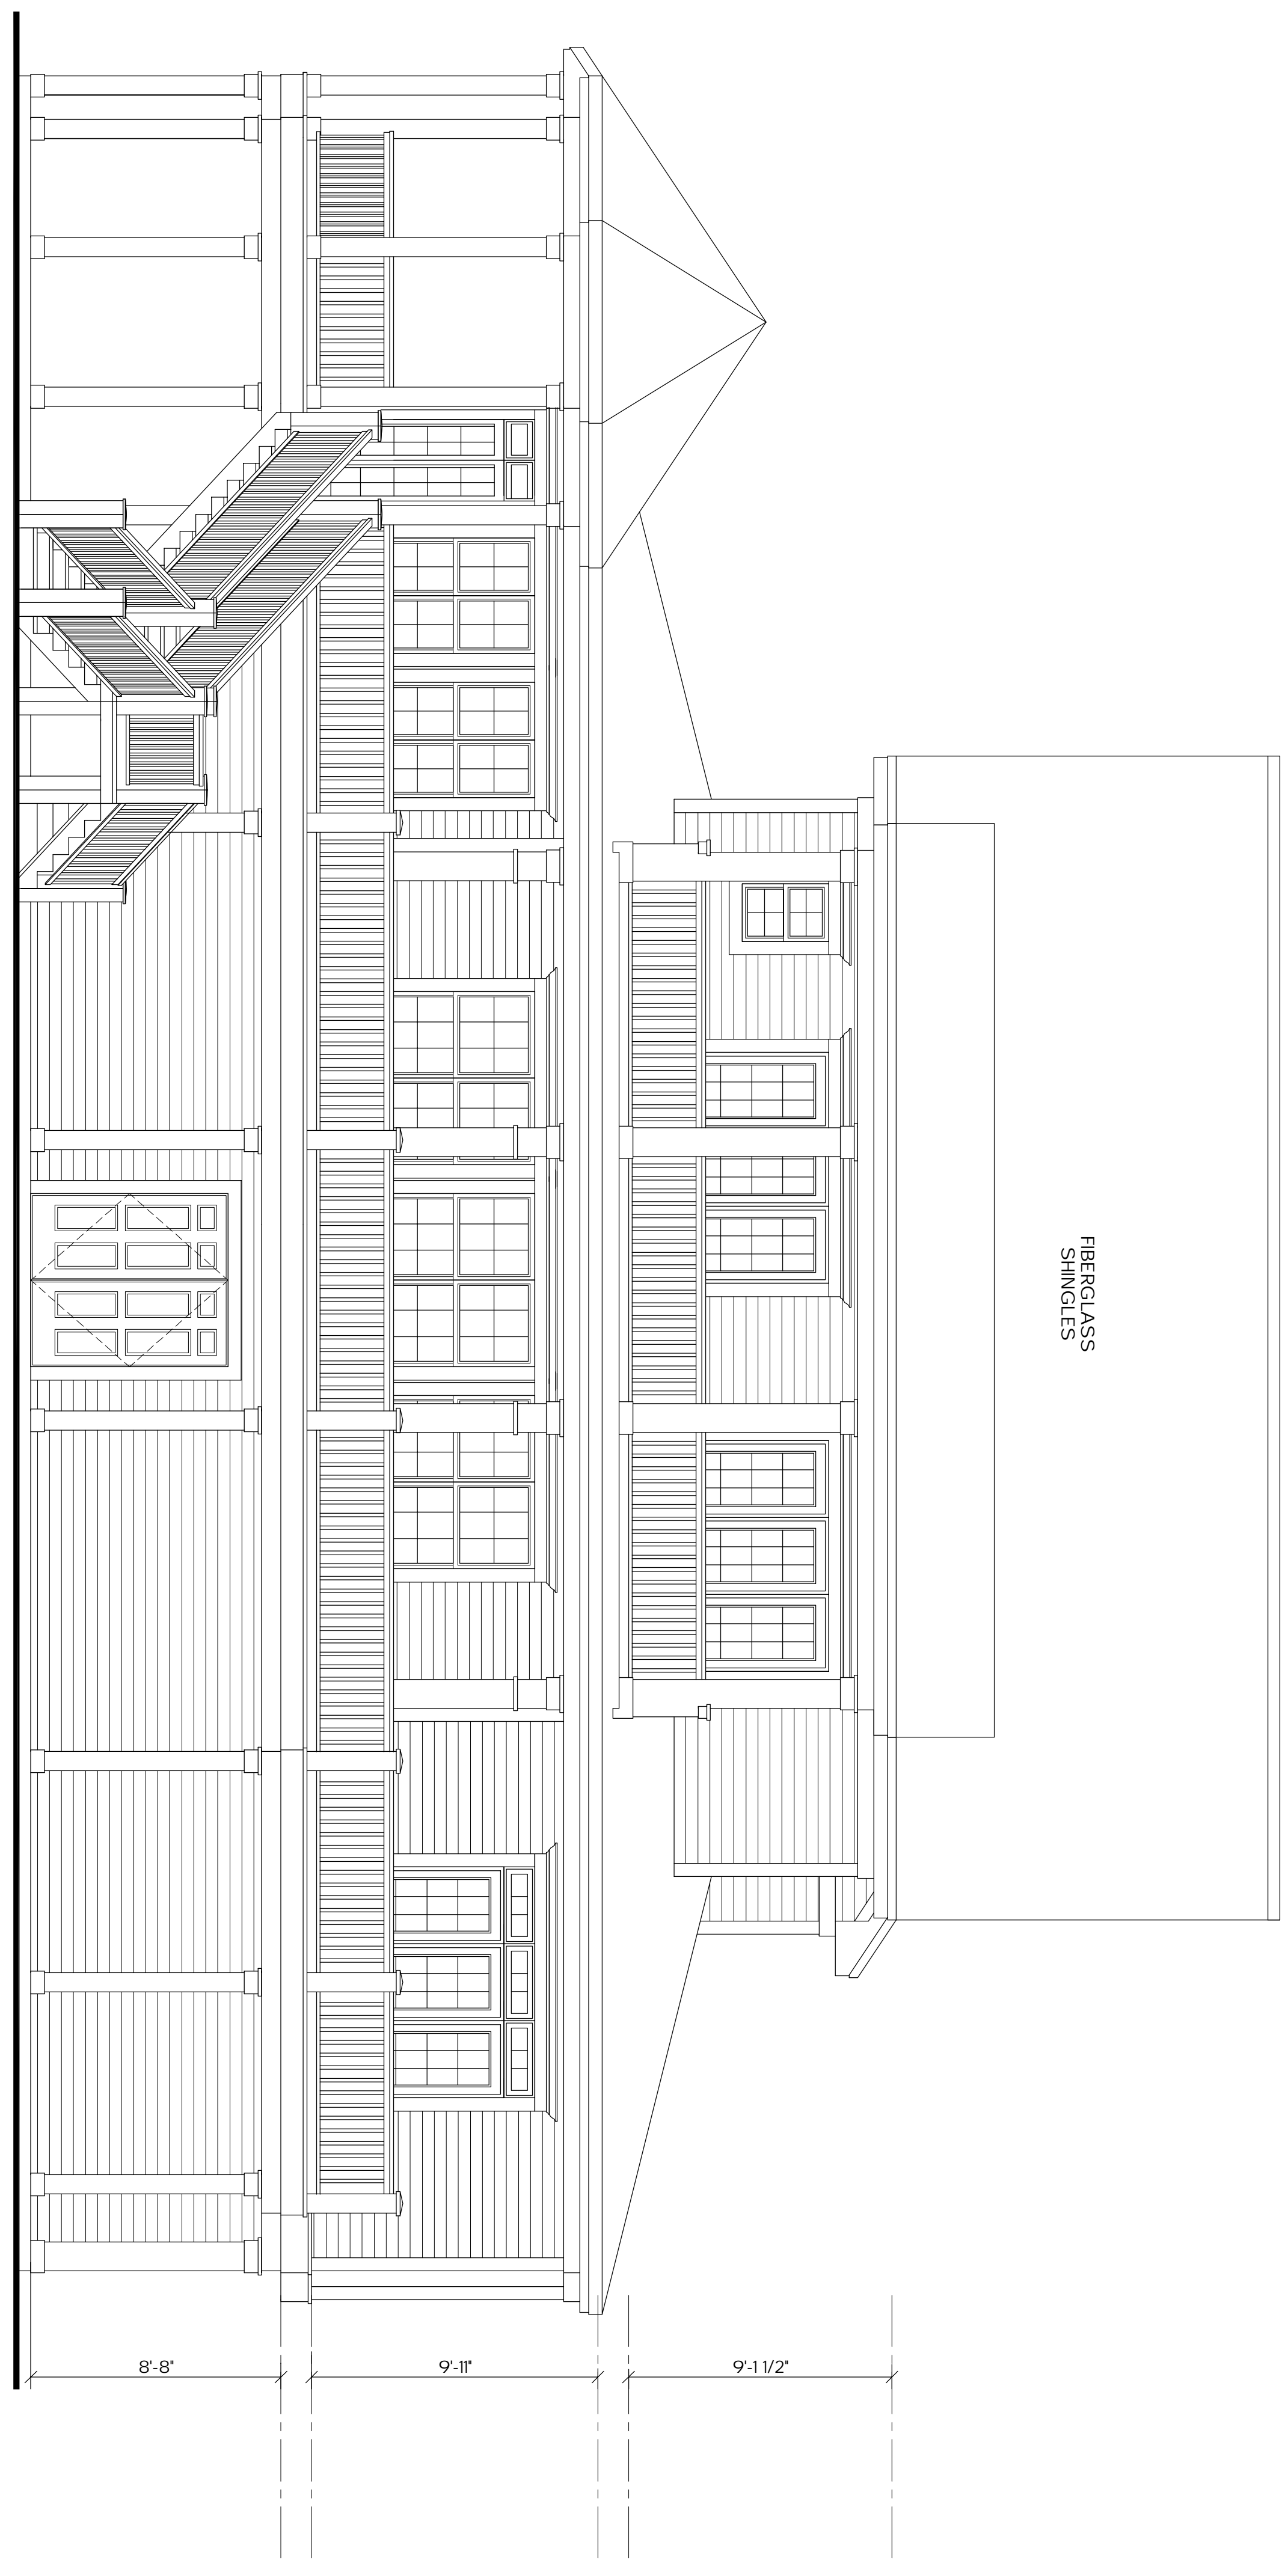

FIBERGLASS SHINGLES

FIBERGLASS SHINGLES

FIBERGLASS SHINGLES

**PLAN RESOURCE**  
RESIDENTIAL DESIGN SERVICES  
CINCINNATI • HILTON HEAD  
(843) 422-0378 (866) 751-4175 V.M./FAX

THIS DOCUMENT IS NOT TO BE SCALED.  
THE NAME OF THESE DOCUMENTS DOES NOT  
IMPLY ANY ENDORSEMENT OR RECOMMENDATION  
BY THE BOARD OF ARCHITECTS. REVISIONS SHALL  
BE NOTED BY DIMENSIONS.

PROPOSED RESIDENCE FOR  
**MARCK & ANNA WEISNER**  
LOT 28 ROSE HILL DRIVE  
ROSE HILL PLANTATION  
BLUFFTON, BEAUFORT COUNTY, SC

NO.	DATE	DESCRIPTION

JOB NUMBER  
PRS21008  
SHEET NUMBER  
**A2**  
Rear & Left Elevations  
DRAWN BY: NJW DATE: 10/04/04  
CHECKED BY: DATE: